




2 FRONT ELEVATION
SCALE : 1/2"=1'

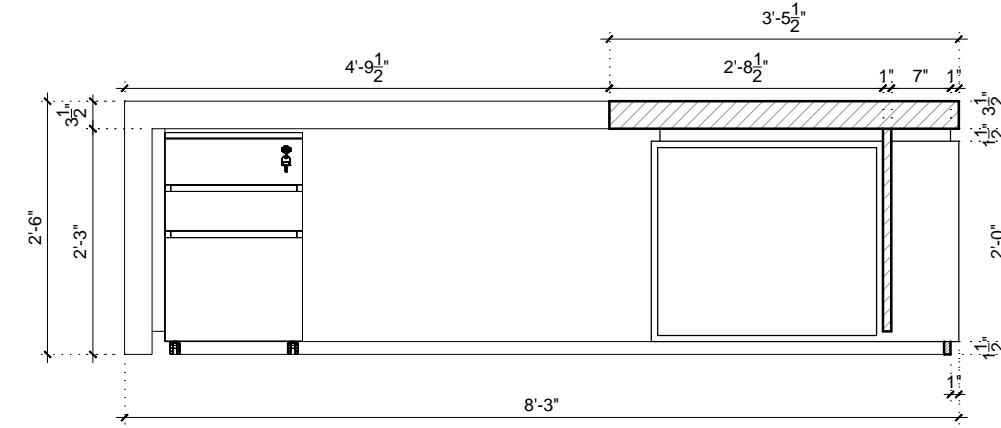


3 SECTION A
SCALE : 1/2"=1'

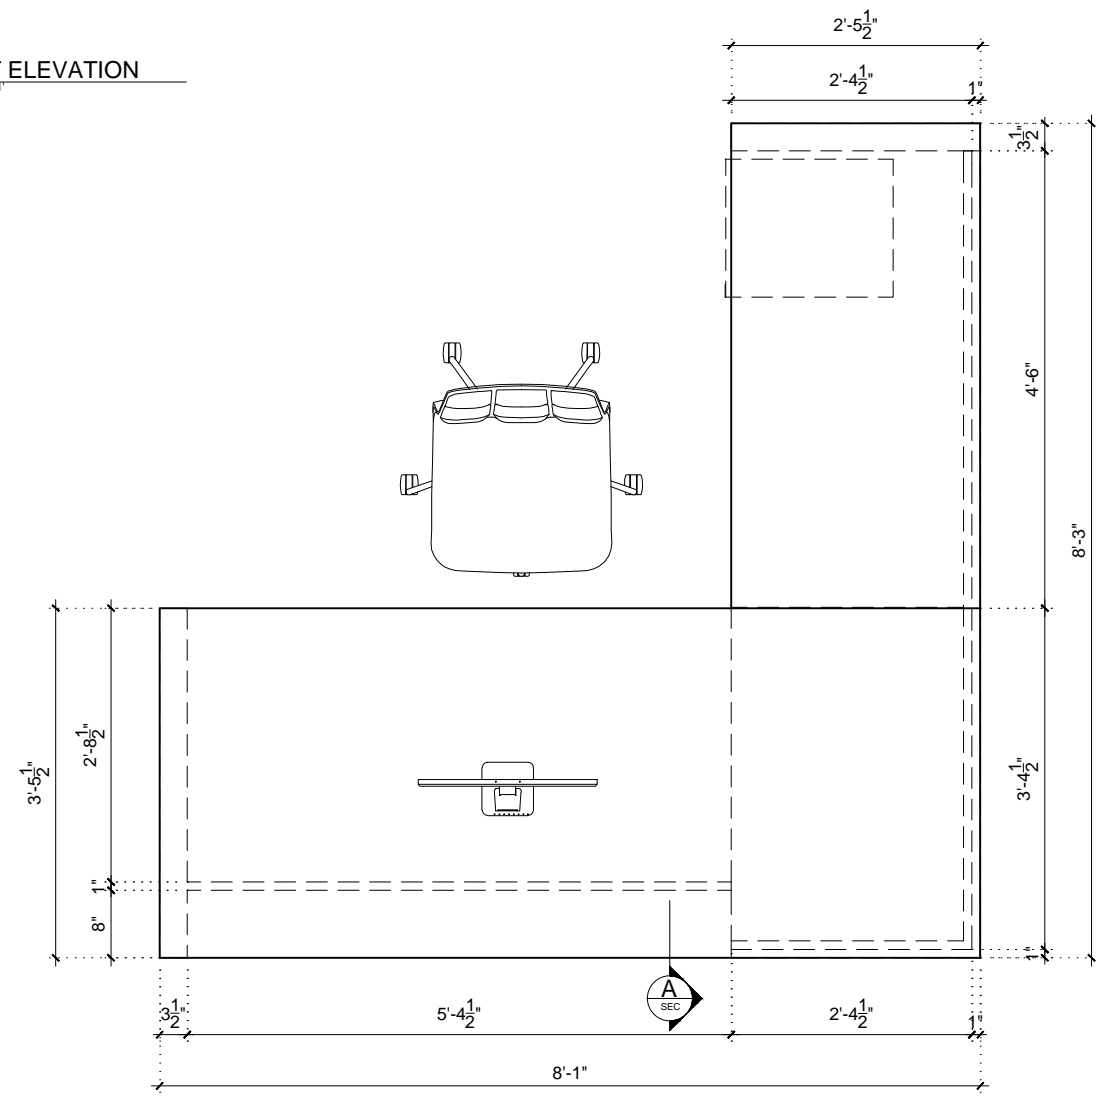

1 PLAN
SCALE : 1/2"=1'

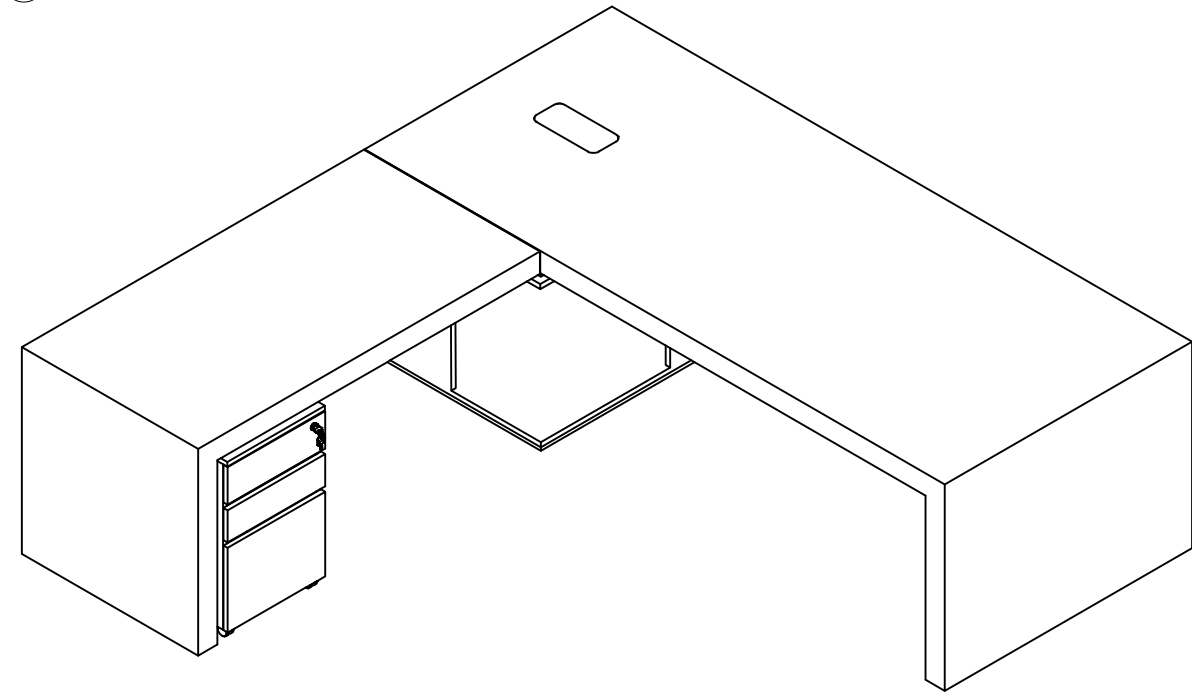


4 PERSPECTIVE VIEW 1
SCALE : 1/2"=1'

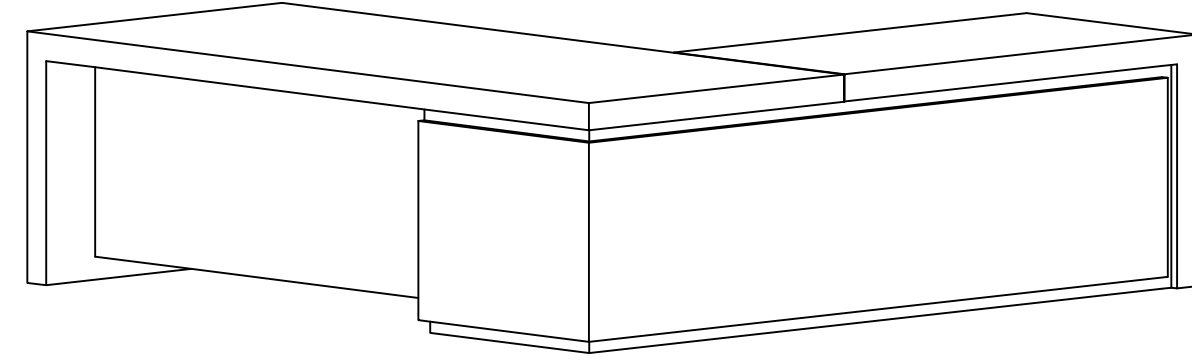

5 PERSPECTIVE VIEW 2
SCALE : 1/2"=1'

- GENERAL NOTES :-**
1. ALL DIMENSIONS ARE IN INCHES UNLESS MENTIONED OTHERWISE.
 2. ONLY WRITTEN DIMENSIONS ARE TO BE FOLLOWED. DIMENSIONS SHOULD ALWAYS BE READ & NOT SCALED/ MEASURED FROM THE DRAWING.
 3. ALL MEASUREMENTS MUST BE CHECKED AND VERIFIED BY THE CONTRACTORS PRIOR TO EXECUTION OF WORK AT THE SITE.
 4. THIS DRAWING IS TO BE READ IN CONJUNCTION WITH ALL RELEVANT STRUCTURAL, SERVICES & FACILITY PLANNING DRAWINGS.
 5. INTERIOR DRAWINGS ARE TO BE FOLLOWED FOR THE LOCATION OF ALL STRUCTURAL MEMBERS & MASONRY WALLS. FOR SIZES & REINFORCEMENT DETAILS OF STRUCTURAL MEMBERS RELEVANT STRUCTURAL DRAWINGS ARE TO BE REFERRED.
 6. ANY DISCREPANCIES BETWEEN ARCHITECTURAL, STRUCTURAL AND SERVICES DRAWINGS MUST BE BROUGHT TO THE NOTICE OF THE ARCHITECTS IMMEDIATELY & PRIOR TO EXECUTION AT SITE.
 7. ALL MASONRY WALLS SHOULD BE ALIGNED WITH THE COLUMNS AS INDICATED ON THE PLAN IRRESPECTIVE OF THE POSITION AS CALCULATED WITH THE DIMENSIONING.
 8. FOR DETAILS, REFER RELEVANT LARGE SCALE DETAIL DRGS. AS INDICATED.

DATE :-	SIGNATURE:	STATUS:- ADVANCE COPY		DRAWING NO :-	SCALE :-
				TOH-MD/DSK/01	1/2" = 1'-0"
NO.	REVISIONS	DATE	DATE :-	DESIGN:-	
1.			05.03.21	DRAWN BY :-	
2.			GAURAV	CHECKED BY:-	
3.				PROJECT :-	
4.				LUXURY OFFICE	
5.				DRAWING TITLE :-	ORIENTATION :-
				MD Desk	
				PROJECT COORDINATOR :-	CONSULTANT:-
					REVISION:- R0
					PRINT